

# Clinton County Board of Supervisors

Clinton County Administration Building  
1900 North Third Street

Daniel A. Srp, Chairperson  
Shawn Hamerlinck, Vice Chairperson  
John F. Staszewski

P.O. Box 2957  
Clinton, Iowa 52733-2957  
Telephone: (563) 244-0575

[www.clintoncounty-ia.gov](http://www.clintoncounty-ia.gov)

**PUBLIC NOTICE** is hereby given that the Clinton County Board of Supervisors will meet at the following time and place: MONDAY, May 2, 2016, 9:00 A.M.; Clinton County Administration Building, Conference Room B, 1900 N. 3<sup>rd</sup> St., Clinton, IA.

**9:00 a.m.** Review Correspondence & Claims

Call to Order – Pledge of Allegiance

**9:15 a.m.** Formal Action & Motions

## CONSENT AGENDA

- RESOLUTION 2016-82 Retirement – Treasurer’s Office
- RESOLUTION 2016-83: Appointment – Treasurer’s Office
- RESOLUTION 2016-84: Compromised value adjustment for parcel#8610710000
- RESOLUTION 2016-85: Recorder’s Office surplus equipment disposition
- MOTION: Authorize the chairperson to sign the City of Clinton Neighbor Notification Form in regards to the property located at 321 19<sup>th</sup> Ave. N.
- MOTION: Utility permit number 10-82 for Eastern Iowa Light and Power
- MOTION: Utility permit number 16-183 for Windstream Communications

## RESOLUTIONS

- Accept plans and specs and proceed with seeking bids for the Courthouse Roof Replacement Project
- County Procurement Policy

## UNFINISHED BUSINESS

- Tabled RESOLUTION 2016-66: Approve County incentives for its Home Base Iowa Community program

## GENERAL PUBLIC

## DEPARTMENT HEADS, ELECTED OFFICIALS & EMPLOYEES

## DISCUSSION WITH POSSIBLE ACTION

**9:30 a.m.** Drainage Districts

Drainage District 17, Lateral A – Possible change in scope of proposed project

May 2, 2016

Resolution # 2016-82

**Whereas,** Dee Anna Fiedler has retired from full time employment with Clinton County in the position of Clerk II in the office of the Treasurer effective April 30, 2016.

**Therefore,** be it resolved by the Clinton County Board of Supervisors that the Auditor is hereby authorized to discontinue bi-weekly pay checks to Dee Anna Fiedler effective May 1, 2016.

John Staszewski \_\_\_\_\_

Shawn Hammerlink \_\_\_\_\_

Dan Srp, Chair \_\_\_\_\_

---

Dan Srp, Board Chairperson

---

Eric Van Lancker, County Auditor

May 2, 2016

RESOLUTION 2016 - 83

**WHEREAS**, the Clinton County Treasurer is an elected official and the Board of Supervisors does not consider nor appoint personnel for elected officials, but need to authorize payroll for the County Auditor.

**THEREFORE, BE IT RESOLVED** by the Board of Supervisors of Clinton County, Iowa that the County Auditor be an is hereby authorized to issue biweekly paychecks on the General Basic Fund, Office of County Treasurer to Allison Swanson, in the position of second deputy. Effective May 2, 2016 at an annual rate of 65.5% of the treasurer's salary or approximately \$42,000 per annum.

Roll Call:

Staszewski: \_\_\_\_\_

Hamerlinck: \_\_\_\_\_

Srp: \_\_\_\_\_

\_\_\_\_\_  
Daniel A. Srp, Chairperson  
Clinton County Board of Supervisors

ATTEST:

\_\_\_\_\_  
Eric Van Lancker, Auditor  
County of Clinton State of Iowa S: Admin/

May 2, 2016

Resolution # 2016-84

**Whereas**, an offer to purchase assignment of tax sale certificate #13-0516 made by Debra K. and Charles E. Creely, was accepted by the Board of Supervisors by motion on April 11, 2016 and unanimously approved, further, the county attorney has received payment of \$1000 per said offer.

**Therefore**, be it resolved by the Clinton County Board of Supervisors that the county treasurer shall make adjustment to the records of Clinton County for the parcel #8610710000 to concur with the compromised value of \$1000.00 to include taxes now past due for the assessment year 2014 in the compromise adjustment.

John Staszewski \_\_\_\_\_

Shawn Hammerlink \_\_\_\_\_

Dan Srp, Chair \_\_\_\_\_

---

Dan Srp, Board Chairperson

---

Eric Van Lancker, County Auditor

May 2, 2016

RESOLUTION # 2016 - 85

WHEREAS, the Clinton County Recorder's Office has recognized surplus equipment in its inventory; and

WHEREAS, it is in the best interest of the Clinton County Recorder's Office to dispose of its excess supplies; now

THEREFORE BE IT RESOLVED that the Clinton County Board of Supervisors do hereby approve the attached surplus list of inventory as surplus equipment and designate them for appropriate disposal by the Clinton County Recorder's Office with consideration that if the disposal of said equipment causes a monetary refund then that refund amount shall be returned to the Clinton County General Fund.

Roll Call:

Staszewski: \_\_\_\_\_

Hamerlinck: \_\_\_\_\_

Srp: \_\_\_\_\_

\_\_\_\_\_  
Chairperson, Daniel A. Srp

ATTEST:

\_\_\_\_\_  
County Auditor, Eric Van Lancker

County Recorder inventory for disposal

Resolution 2016-85 Attachment

4/26/16

- 1) Two (2) steel L-shaped desks
- 2) Five (5) IBM typewriters
- 3) Sharp EL 2630G adding machine
- 4) Two (2) steel barstool type chairs, round seats
- 5) HP 1902 computer monitor
- 6) Three (3) Compaq keyboards
- 7) Five (5) wired mice
- 8) Canon MX870 copier
- 9) Two (2) Olympic typewriters
- 10) Two Vitek VTM-12 security monitors
- 11) Three (3) level rolling workstand
- 12) Two (2) steel three (3) drawer filing cabinets
- 13) Pedestal fan (broken blades)
- 14) HP psc1210 printer/scanner
- 15) Canon GP200s copier
- 16) HP Laserjet 4100 copier
- 17) Sharp cash register
- 18) Two (2) level steel shelf (12"x18")
- 19) Ten (10) drawer steel card holder
- 20) Citizen credit card receiptter
- 21) Two (2) Rapidprint date/time stampers
- 22) Two (2) Fujitsu copiers
- 23) Canon DR 3080c scanner
- 24) 8 ½"x11" plastic shelf, 4 level
- 25) Three (3) Epson M114A receipt printers
- 26) Two (2) Five (5) drawer steel cabinets
- 27) Two (2) Vantage microfilm readers
- 28) Kodak microfilmer
- 29) Compaq computer monitor
- 30) Micron microfilm reader
- 31) Two (2) 3M microfilm readers
- 32) Bell & Howard microfilm reader
- 33) Brother copier/fax
- 34) Canon copier
- 35) Digital LA75 companion printer
- 36) Cash register drawer (no key)
- 37) BSI typewriter
- 38) Five (5) foot x Five (5) foot divider (stood between two desks)
- 39) Seven (7) foot x 30 inch oak laminate countertop

May 2, 2016

MOTION by Supervisor \_\_\_\_\_ to authorize the Chairman to sign the City of Clinton Neighbor Notification Form by Ralph D. Neiderhiser for a proposed garage construction at 321 19<sup>th</sup> Ave. N.

Roll Call:

Staszewski: \_\_\_\_\_

Hamerlinck: \_\_\_\_\_

Srp: \_\_\_\_\_

MOTION: \_\_\_\_\_

Board of Supervision  
COPY  
+ PAVE Barn

## NEIGHBOR NOTIFICATION FORM

This is to inform the Zoning Board of Adjustment that I (we) have been informed of the proposal submitted by Ralph D Neiderhiser (*petitioner*) concerning the property located at 321 19 Avenue North

This appeal will be discussed at a Zoning Board of Adjustment meeting that will be held in the City Council Chambers, 611 South 3<sup>rd</sup> Street, Clinton, Iowa. The Board meets on the third Thursday of each month at 8:45 a.m.

Signing this form in no way implies that I (we) agree or disagree with this proposal; signing this form only means that I (we) have been informed of this proposed project.

For further information about this appeal, please call the Building & Neighborhood Services Department (Michael Harmon) at 563.244.3360.

---

Signature of property owner

---

Signature of property owner

---

Address

---

Date Signed

APPLICATION FOR APPROVAL OF CONSTRUCTION  
WITHIN CLINTON COUNTY RIGHT-OF-WAY

This is a Permit Application for telecommunications, electric, gas, water, drainage utilities and other miscellaneous work within county ROW. The applicant agrees to comply with the following permit requirements. Compliance shall be determined by the sole discretion of the County Engineer as deemed necessary to promote public health, safety and the general welfare. These requirements shall apply unless waived in writing by the County Engineer prior to installation.

Applicant Name: Eastern Iowa Light & Power  
Street Address: 500 S. 5th Street  
City, State, Zip: Dewitt, IA, 52742  
Contact Person: Aaron Healy: 563-649-3146 x7390 or 563-529-3723

1. Location Plan. An applicant shall file a completed location plan as an attachment to this Permit Application. The location plan shall set forth the location of the proposed utility and/or construction on the secondary road system and include a description of the proposed installation.
2. Written Notice. At least 10 working days prior to the proposed construction, an applicant shall file with the County Engineer a written notice stating the time, date, location and nature of the proposed construction.
3. Inspection. The County Engineer may provide a full-time inspector during the installation of utility lines and construction within ROW to insure compliance with this permit. The inspector may have the right, during reasonable hours and after showing proper identification, to enter any installation site in the discharge of the inspector's official duties, and to make any inspection or test that is reasonably necessary to protect the public health, safety and welfare.
4. Inspection Fees. Upon approval of the application by the Board of Supervisors, the permit will be issued by the County Engineer upon payment of the required prepaid \$100.00 permit fee made payable to the County Treasurer's office. Inspection fees may be required by the County Engineer and paid by the applicants. The applicant shall pay actual costs directly attributable to the installation inspection conducted by the County Engineer.
5. Requirements. The installation inspector shall assure that the following requirements have been met:
  - A) Construction signing shall comply with the Manual on Uniform Traffic Control Devices.
  - B) Depth - (Add additional depth if ditch has silted to the thickness of the deposited silt.) The minimum depth of cover shall be as follows:

Telecommunications.....	36"	Electric.....	48"
Gas.....	48"	Water.....	60"
Sewer.....	60"		

- C) The applicant shall use reference markers in the right-of-way ("R.O.W.") boundary to locate line and changes in alignment as required by the County Engineer. A permanent warning tape shall be placed one (1) foot above all underground utility lines.
  - D) All tile line locations shall be marked with references located in the R.O.W. line.
  - E) No underground utility lines shall cross over a crossroad drainage structure without written approval.
  - F) Residents along the utility route shall have uninterrupted access to public roads. An all-weather access shall be maintained for residents adjacent to the project.
  - G) A joint assessment of the road surfacing shall be made by the applicant and the County Engineer both before and after construction. After construction, granular surfacing shall be added to the road by the applicant to restore the road to its original condition. After surfacing has been applied, the road surface shall be reviewed by the County Engineer once the road has been saturated, to determine if additional surfacing on the roadway by the applicant is necessary.
  - H) All damaged areas within the R.O.W. shall be repaired and restored to at least its former condition by the applicant or the cost of any repair work caused to be performed by the County will be assessed against the applicant.
  - I) Areas disturbed during construction which present an erosion problem shall be solved by the applicant in a manner approved by the County Engineer.
  - J) All trenches, excavations, and utilities that are knifed shall be properly tamped.
  - K) All utilities shall be located between the bottom of the backslope and the bottom of the foreslope, unless otherwise approved in writing by the County Engineer prior to installation.
  - L) Paved road crossings shall be bored. The depth below the road surface shall match the minimum depth of cover for the respective utility.
6. Non Conforming Work. The County Engineer may suspend the installation at any time if the applicant's work does not meet the requirements set forth in this Permit.
  7. Emergency Work. In emergency situations, work may be initiated by an applicant without first obtaining a permit. However, a permit must be obtained within fourteen (14) days of initiation of the work. All emergency work shall be done in conformity with the provisions of this ordinance and shall be inspected for full compliance.
  8. County Infraction. Violation of this permit is a county infraction under Iowa Code Section 331.307, punishable by a civil penalty of \$100 for each violation. Each day that a violation occurs or is permitted to exist by the applicant constitutes a separate offense.
  9. Hold Harmless. The utility company shall save the County harmless of any damages resulting from the applicant's operations. A copy of a certificate of insurance naming the County as an additional insured for the permit work shall be filed in the County Engineer's office prior to installation. The minimum limits of liability under the insurance policy shall be \$1,000,000.



83N-1E  
SEC 33

CLINTON CO SHARON TWP



MOVING 3PHASE UNDERGROUND  
FOR BRIDGE WORK. WILL BE RE-BORING  
THE CREEK TO MOVE THE ELECTRIC CABLE  
TO THE NORTH EDGE OF THE COUNTY R.O.W.

STARTING AT STATION 1 ON THE NORTH SIDE OF 160TH ST,  
BORE GOING WEST 275FT TO STATION 4.

160TH ST  
\*\*\*BORE\*\*\*

160TH ST

160 ST

160 ST

Loren Stender Residence:  
1270 160TH ST


STATION 4

STATION 3

STATION 2

STATION 1

250

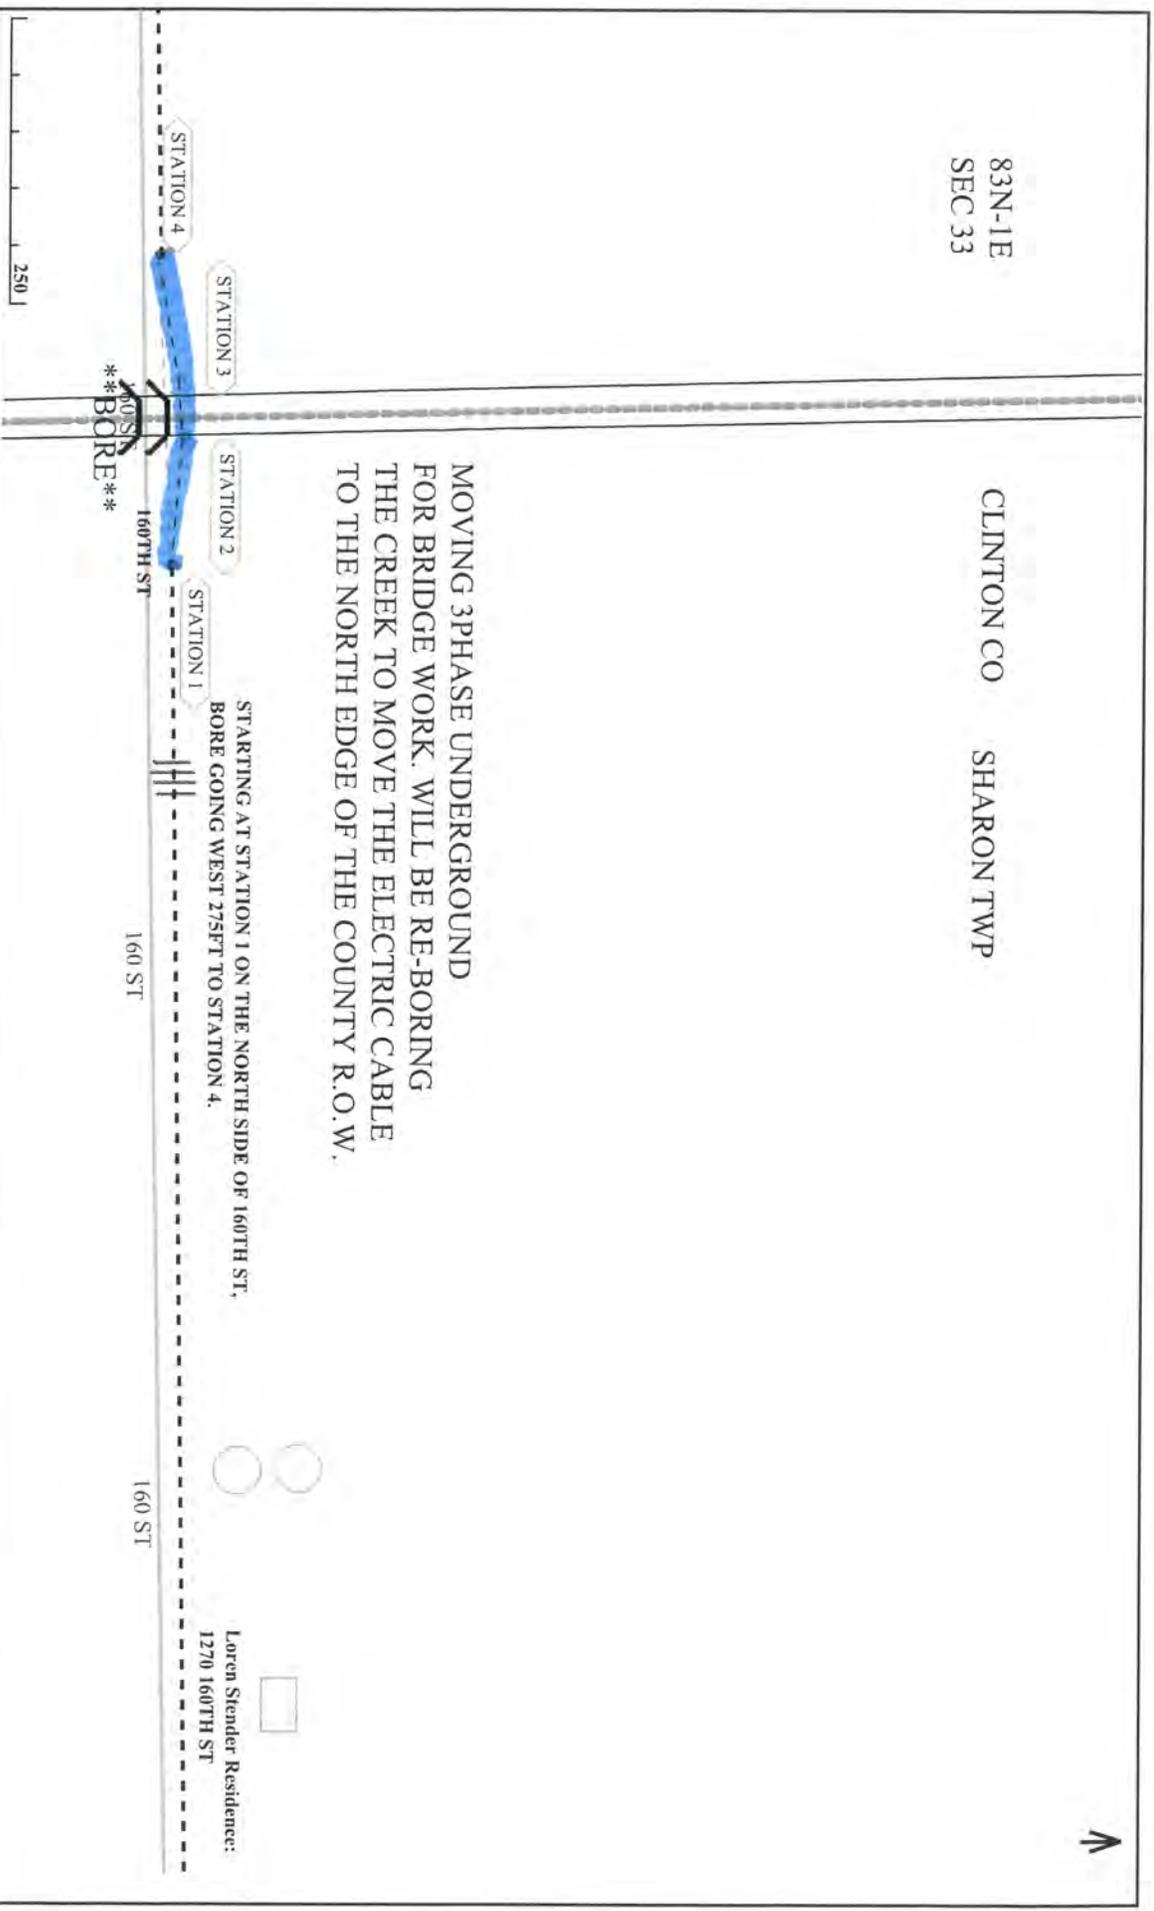

# CLINTON COUNTY ENGINEER

Clinton County Administration Building  
1900 North Third Street  
P.O. Box 2957  
Clinton, Iowa 52733-2957  
563-244-0564  
Fax: 563-243-3739

May 2, 2016

Aaron Healy  
Eastern Iowa Light & Power  
500 S. 5<sup>th</sup> Street  
DeWitt, Iowa 52742  
563-649-3146 x7390

Subject: Permit 10 – 82 for Electrical Utility Installation

Dear Aaron,

Please find enclosed one signed copy of your requested permit for construction within the county right-of-way. The permit was approved based on the following stipulation:

- Eastern Iowa Light & Power shall not place guy wires within 10 feet of the edge of shoulder.
- Eastern Iowa Light & Power shall bore all utility work within County ROW at a minimum depth of 48-inches.
- Utility cable shall be bored under culverts or installed around the ends of culverts. This stipulation applies to all culverts located within the county right-of-way.

Please call 24 hours before construction and keep one copy of the permit and construction plans at the job site. As built plans or a letter stating that the above permitted utility has been constructed as permitted will be required within sixty (60) days of construction. The \$100 permit fee is waived. If you have any questions, please call the office at the above listed number.

Thank you,

Elliott Pennock  
Asst. Clinton County Engineer

**CLINTON COUNTY  
BOARD OF SUPERVISORS  
MOTION**

May 2, 2016

Supervisor \_\_\_\_\_ moved to authorize the Chairperson to sign Utility Permit Number 10 – 82 for Eastern Iowa Light and Power to bore underground electrical lines along the north side of 160<sup>th</sup> Street in Section 33 of Sharon Township T83N-1E.

**Roll Call:**

**Staszewski:** \_\_\_\_\_

**Hamerlinck:** \_\_\_\_\_

**Srp:** \_\_\_\_\_

**Motion** \_\_\_\_\_

Clinton County  
Permit No. 16-183

**APPLICATION FOR APPROVAL OF CONSTRUCTION  
WITHIN CLINTON COUNTY RIGHT-OF-WAY**

This is a Permit Application for telecommunications, electric, gas, water, earthwork, drainage and other miscellaneous work within county ROW. The applicant agrees to comply with the following permit requirements. Compliance shall be determined by the sole discretion of the County Engineer as deemed necessary to promote public health, safety and the general welfare. These requirements shall apply unless waived in writing by the County Engineer prior to installation.

Applicant Name: Windstream Iowa Communications

Street Address: 11101 Anderson Dr., Suite 100

City, State & Zip Code: Little Rock, AR 72212

Contact Person: Dan Cole or Brandie Megehee (641) 891-5457 or (501) 748-4342

(W/O#713461004-00000)

1. Location Plan. An applicant shall file a completed location plan as an attachment to this Permit Application. The location plan shall set forth the location of the proposed utility and/or construction on the secondary road system and include a description of the proposed installation.
2. Written Notice. At least 10 working days prior to the proposed construction, an applicant shall file with the County Engineer a written notice stating the time, date, location and nature of the proposed construction. Permits will be issued for a maximum period of one year.
3. Inspection. The County Engineer may provide a full-time inspector during the installation of utility lines and construction within ROW to insure compliance with this permit. The inspector may have the right, during reasonable hours and after showing proper identification, to enter any installation site in the discharge of the inspector's official duties, and to make any inspection or test that is reasonably necessary to protect the public health, safety and welfare.
4. Inspection Fees. (**Utility Permits Only**) Upon approval of the application by the Board of Supervisors, the permit will be issued by the County Engineer upon payment of the required prepaid \$100.00 permit fee made payable to the County Treasurer's office. Inspection fees may be required by the County Engineer and paid by the applicants. The applicant shall pay actual costs directly attributable to the installation inspection conducted by the County Engineer.
5. Requirements. The installation inspector shall assure that the following requirements have been met:
  - A) Construction signing shall comply with the Manual on Uniform Traffic Control Devices.
  - B) Depth – (Add additional depth if ditch has silted to the thickness of the deposited silt.) The minimum depth of cover shall be as follows:

Telecommunications..... 36"      Electric..... 48"

Gas..... 48"      Water..... 60"

Sewer..... 60"

- C) The applicant shall use reference markers in the right-of-way ("R.O.W.") boundary to locate line and changes in alignment as required by the County Engineer. A permanent warning tape shall be placed one (1) foot above all underground utility lines.
  - D) All tile line locations shall be marked with references located in the R O W line.
  - E) No underground utility lines shall cross over a crossroad drainage structure without written approval.
  - F) Residents along the utility route shall have uninterrupted access to public roads. An all-weather access shall be maintained for residents adjacent to the project.
  - G) A joint assessment of the road surfacing shall be made by the applicant and the Road Maintenance Superintendent both before and after construction. After construction, granular surfacing shall be added to the road by the applicant to restore the road to its original condition excluding tile crossings. After surfacing has been applied, the road surface shall be reviewed by the Road Maintenance Superintendent once the road has been saturated, to determine if additional surfacing on the roadway by the applicant is necessary.
  - H) All damaged areas within the R.O.W. shall be repaired and restored to at least its former condition by the applicant or the cost of any repair work caused to be performed by the County will be assessed against the applicant.
  - I) Areas disturbed during construction which present an erosion problem shall be rectified by the applicant in a manner approved by the County Engineer.
  - J) All trenches, excavations, and utilities that are knifed shall be properly tamped.
  - K) All utilities shall be located between the bottom of the backslope and the bottom of the foreslope, unless otherwise approved in writing by the County Engineer prior to installation.
  - L) Paved road utility crossings shall be bored. The depth below the road surface shall match the minimum depth of cover for the respective utility.
6. **Non-Conforming Work.** The County Engineer may suspend the installation at any time if the applicant's work does not meet the requirements set forth in this Permit.
7. **Emergency Work.** In emergency situations, work may be initiated by an applicant without first obtaining a permit. However, a permit must be obtained within fourteen (14) days of initiation of the work. All emergency work shall be done in conformity with the provisions of this ordinance and shall be inspected for full compliance.
8. **County Infraction.** Violation of this permit is a county infraction under Iowa Code Section 331.307, punishable by a civil penalty of \$100 for each violation. Each day that a violation occurs or is permitted to exist by the applicant constitutes a separate offense.
9. **Hold Harmless.** The utility company shall save the County harmless of any damages resulting from the applicant's operations. A copy of a certificate of insurance naming the County as an additional insured for the permit work shall be filed in the County Engineer's office prior to installation. The minimum limits of liability under the insurance policy shall be \$1,000,000.

10. Permit Required. No applicant shall install any lines unless such applicant has obtained a permit from the County Engineer and has agreed in writing that said installation will comply with all ordinances and requirements of the County for such work. Applicants agree to hold the County free from liability for all damage to applicant's property which occurs proximately as a result of the applicant's failure to comply with said ordinances or requirements.

11. Relocation. The applicant shall, at any time subsequent to installation of utility lines, at the applicant's own expense, relocate or remove such lines as may become necessary to conform to new grades, bridge construction, alignment or widening of R.O.W. resulting from maintenance or construction operations for highway improvements.

April 25, 2016

DATE SUBMITTED

Windstream Iowa Communications, Inc.

NAME OF APPLICANT OR COMPANY

BY

Brandie Mcgehee, Analyst II - OSP Eng.

APPROVAL:

DATE

COUNTY ENGINEER

APPROVAL: Required for Franchise Utility Permit Applications Only

DATE

CHAIRPERSON, BOARD OF SUPERVISORS


FB CHRL IOF CHRL TO DLMR  
CHARLOTTE, IOWA

SCALE: N.T.S.



ENGINEER: WINDSTREAM - DALE GRAFF  
FIELD ENGINEER: POWER ENGINEERS JOE CHLEBICK  
DRAWN BY: POWER ENGINEERS SHANNON SMITH

PROJECT: 713461004  
SHEET: OVERVIEW REV: DATE: 04/06/16

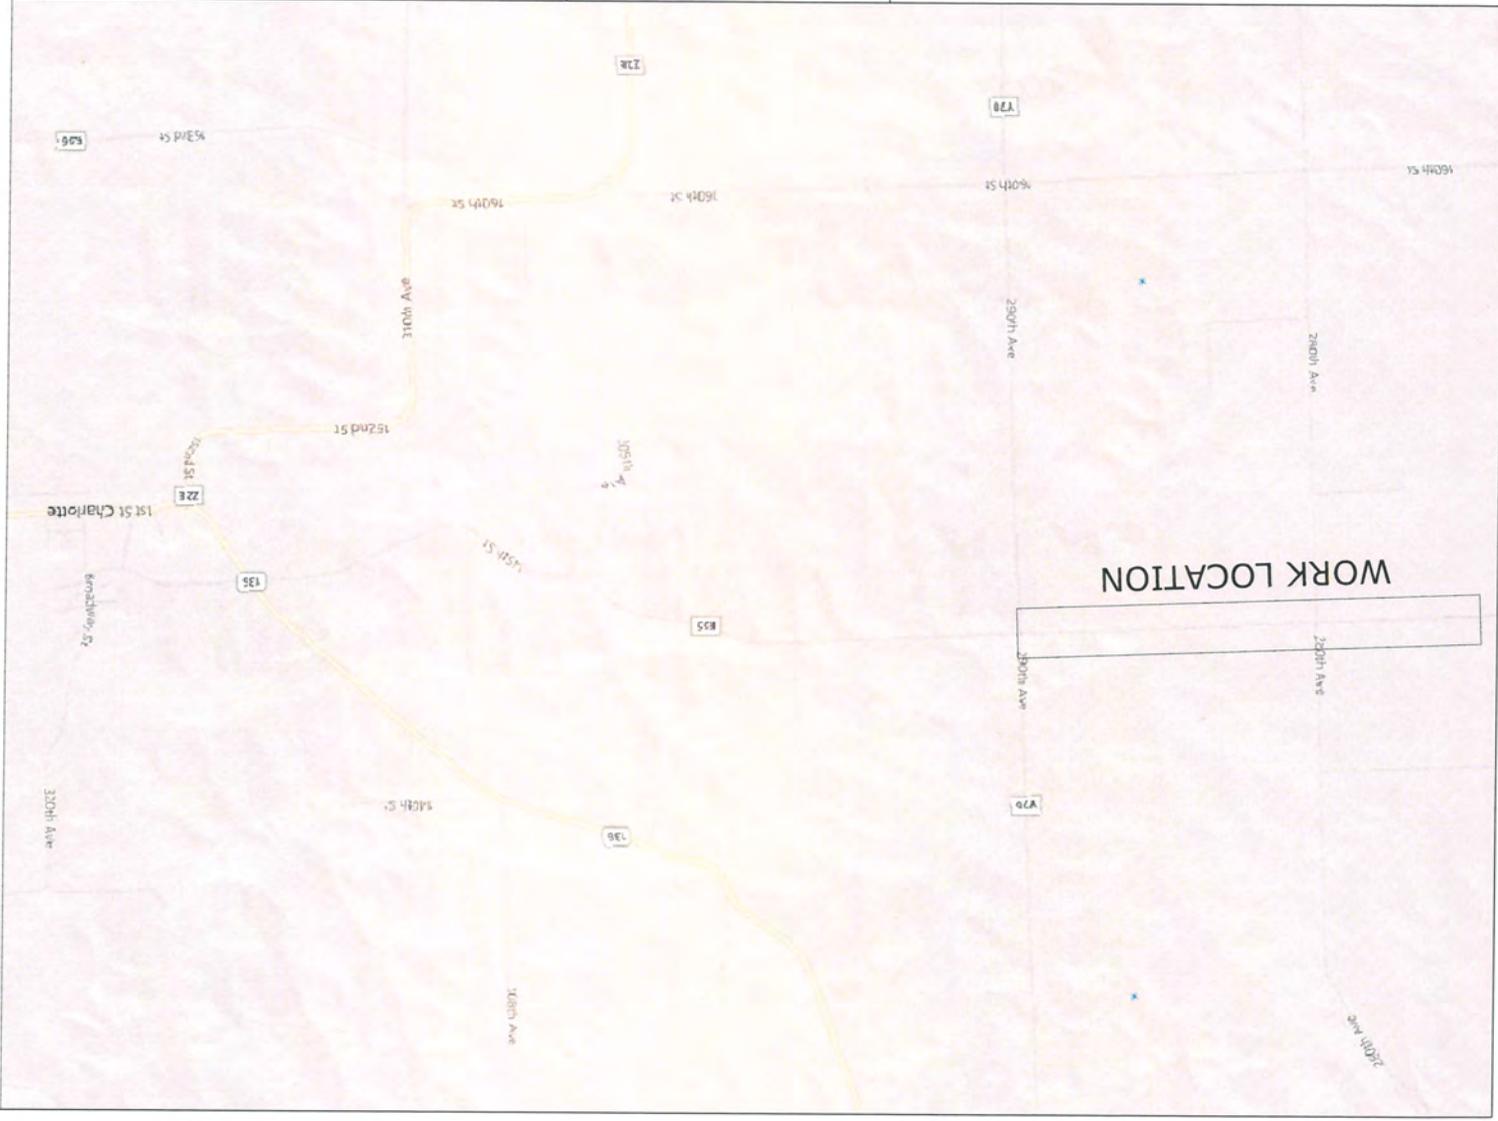

WORK LOCATION

PERMITS NEEDED:  
CLINTON COUNTY

CLINTON COUNTY  
T83N-R4E-SEC 30  
T83N-R3E-SEC 25



# CLINTON COUNTY ENGINEER

Clinton County Administration Building  
1900 North Third Street  
P.O. Box 2957  
Clinton, Iowa 52733-2957  
563-244-0564  
Fax: 563-243-3739

**PERMIT PAID, Ck#916375, \$100, 4/27/16**

May 2, 2016

Windstream Communications Inc.  
Attn: Brandie McGehee  
11101 Anderson Dr., Suite 100  
Little Rock, AR 72212  
501-748-7628

Subject: Permit #16-183      WO#: 713461004-00000

Please find enclosed one signed copy of your requested permit for construction within the county right-of-way. This permit was approved based on the following stipulation:

- Windstream Communications shall bore all utility work within County ROW at a minimum depth of 36-inches.
- Cable shall be bored under culverts. This stipulation applies to all culverts located with the county right-of-way.

Please call 24 hours before construction and keep one copy of the permit and construction plans at the job site. As built plans or a letter stating that the above permitted utility has been constructed as permitted will be required within sixty (60) days of construction.

As built plans or a letter stating that the above permitted utility has been constructed as permitted will be required within sixty (60) days of construction.

Please submit the \$100 permit fee (PAID, #909224) made payable to the Clinton County Engineer's Office. Should you have any questions, please call the office at the above listed number. Thank you.

Sincerely,

Elliott Pennock, EIT  
Assistant County Engineer

**CLINTON COUNTY  
BOARD OF SUPERVISOR  
MOTION**

May 2, 2016

Motion by Supervisor \_\_\_\_\_ to authorize the Chairperson to sign  
Utility Permit Number 16-183 is for Windstream Communications of Iowa to bore and  
install underground fiber optic along 145<sup>th</sup> Street in Section 25 T83-R3N in Bloomfield  
Township and Section 30 T83N-R4E of Waterford Township.

Roll Call:

Staszewski: \_\_\_\_\_

Hamerlinck: \_\_\_\_\_

Srp: \_\_\_\_\_

Motion \_\_\_\_\_

April 11, 2016

RESOLUTION 2016- 66

**WHEREAS**, the Iowa Legislature in 2014 overwhelmingly passed the HBI Act, known as Home Base Iowa, which is a one-of-a-kind program assisting veterans and transitioning service members from active duty military to civilian life; and

**WHEREAS**, the Home Base Iowa program private-public partnership provides a high-level of commitment and resources for our veterans, transitioning service members and their families; and

**WHEREAS**, the program offers countless resources to help veterans and their families with education and in transitioning to a new community with focused support and individuals who want to help; and

**WHEREAS**, Clinton County, Iowa, became a Home Base Iowa Community Partner through formal action on March 8, 2016; now

**THEREFORE BE IT RESOLVED** that the Clinton County Board of Supervisors commits to its Home Base Iowa partnership by offering the following incentives to veterans who qualify through a prescribed application process:

- Reimbursement of expenses up to \$275 per visit, up to two times a year, for a qualifying veteran to interview with a business in Clinton County
- A one-time home purchase closing cost reimbursement of up to \$1,500 for a home located in Clinton County while engaging a loan institution and legal counsel based in Clinton County
- A first-year waiver of the Clinton County Business license fee for a veteran opening a business in an unincorporated area of Clinton County

**BE IT FURTHER RESOLVED** that the Clinton County Board of Supervisors will consider the said incentives within the first 12 months after a veteran has been honorably discharged from military service.

Roll Call:

Staszewski: \_\_\_\_\_

Hamerlinck: \_\_\_\_\_

Srp: \_\_\_\_\_

\_\_\_\_\_  
Chairperson, Daniel A. Srp

ATTEST:

  
County Auditor, Eric Van Lancker

MOTION BY  
HAMERLINCK  
TO TABLE  
FOR A  
FUTURE  
MEETING 4/25  
ROLL CALL  
STASZEWSKI: yes  
HAMERLINCK: yes  
SRP: yes  
MOTION CARRIED